



SOUTH ELEVATION

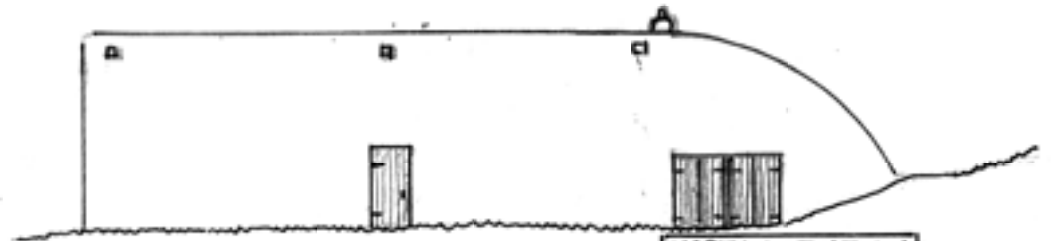


NORTH ELEVATION


SCALE 1:200

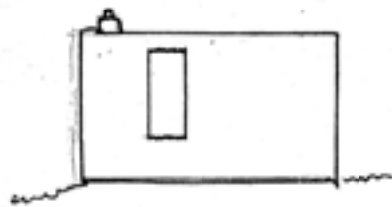


WEST ELEVATION

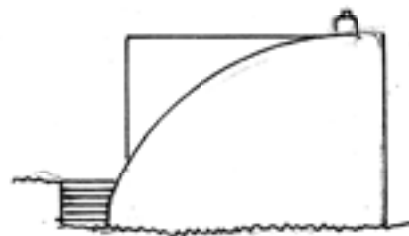

EAST ELEVATION

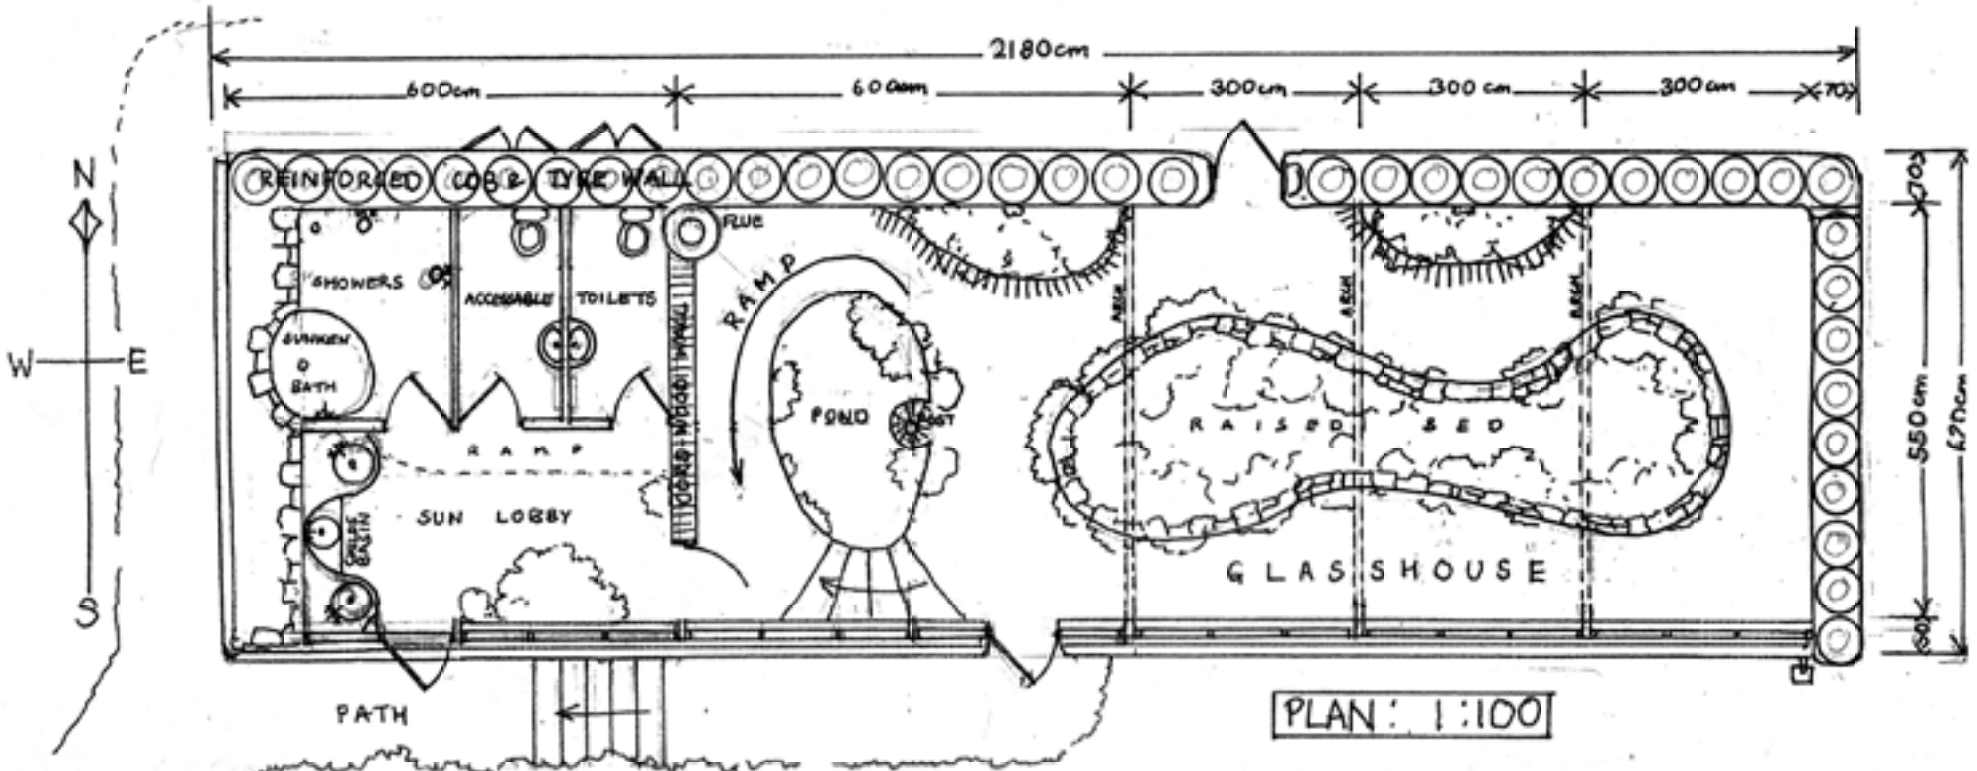


PLAN: 1:100

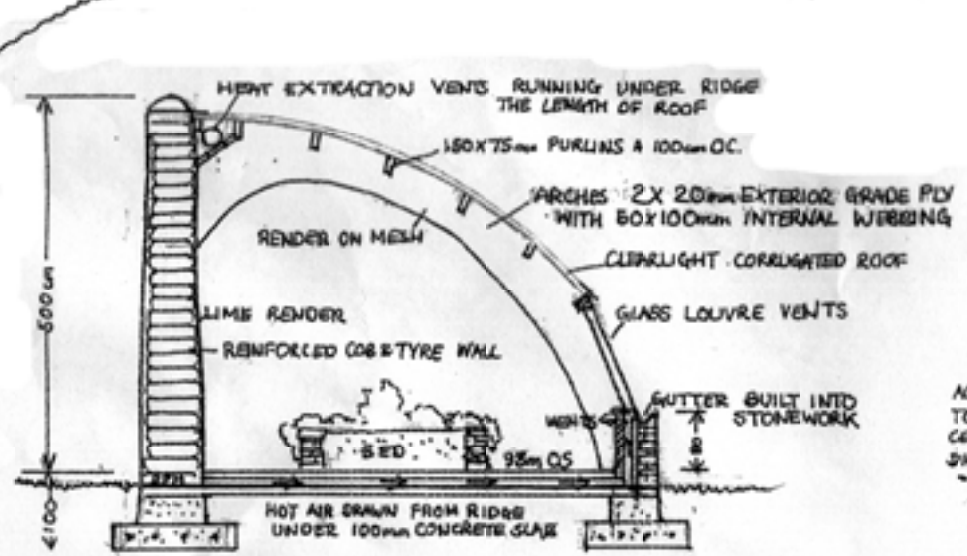

SECTION - EAST END

SCALE 1:100

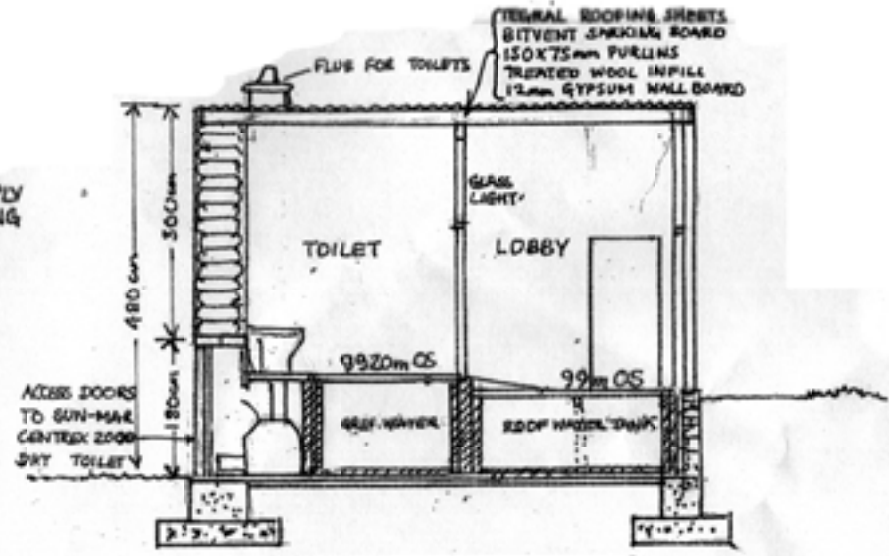

SECTION - WEST END